

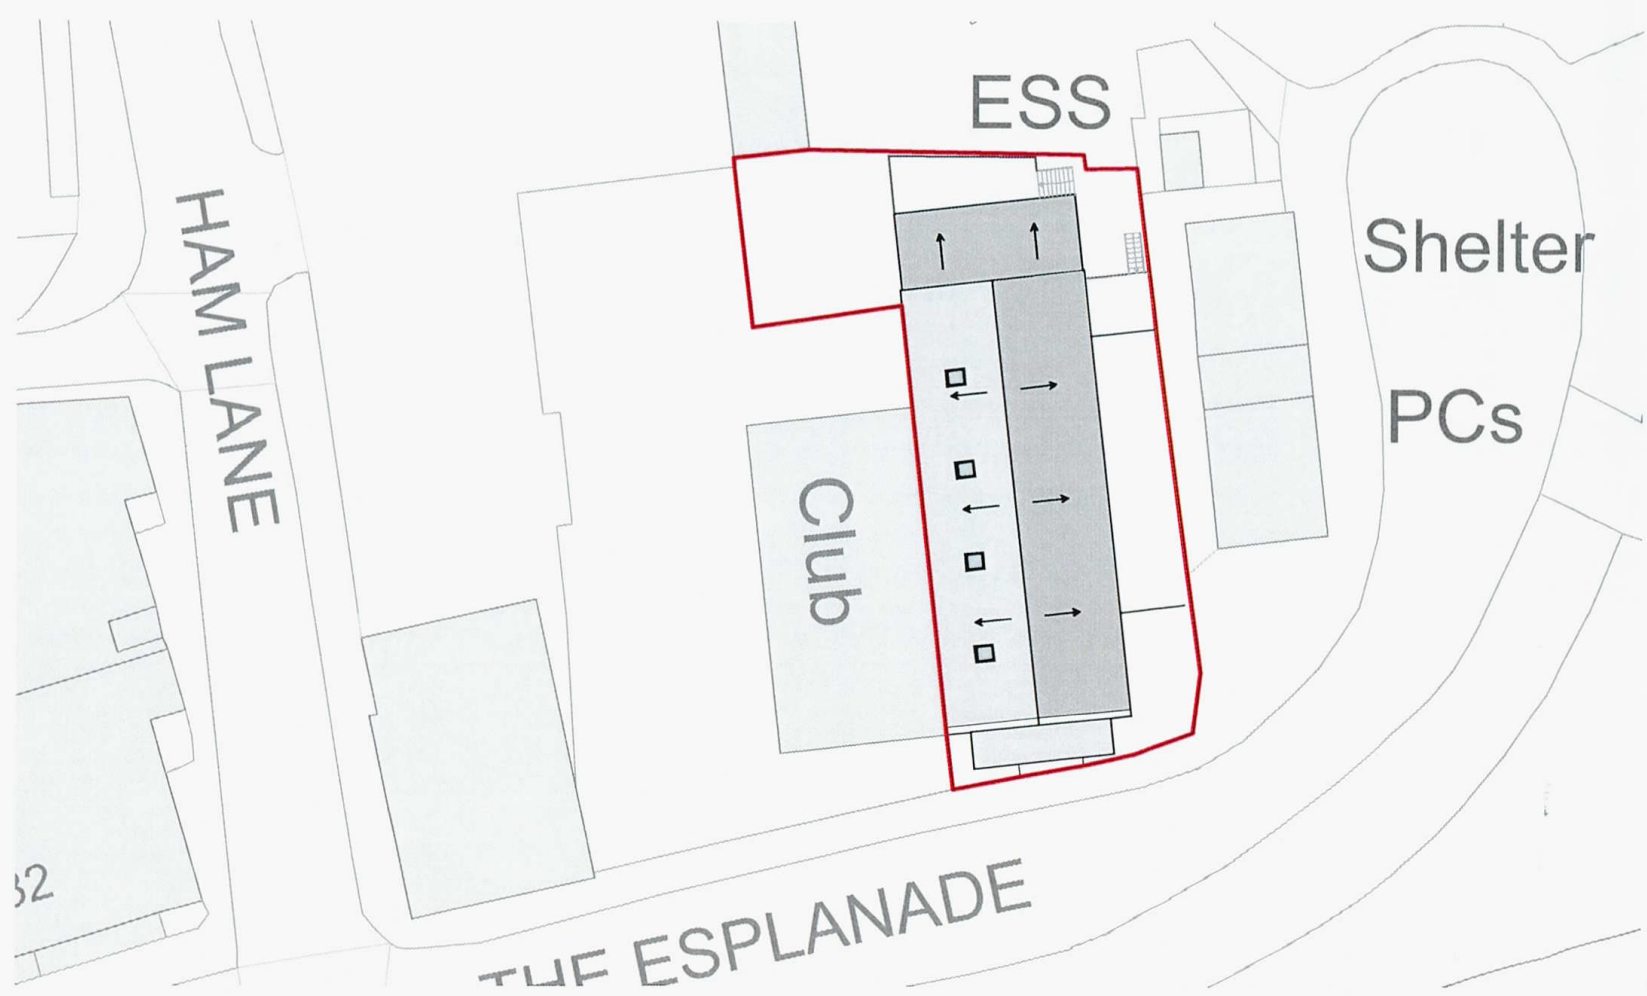



Existing Block / Roof Plan 1:500

 

Proposed Block / Roof Plan 1:500

 

EAST DEVON DISTRICT COUNCIL ECONOMY		
15 AUG 2019		
PRO	REEN	FILE

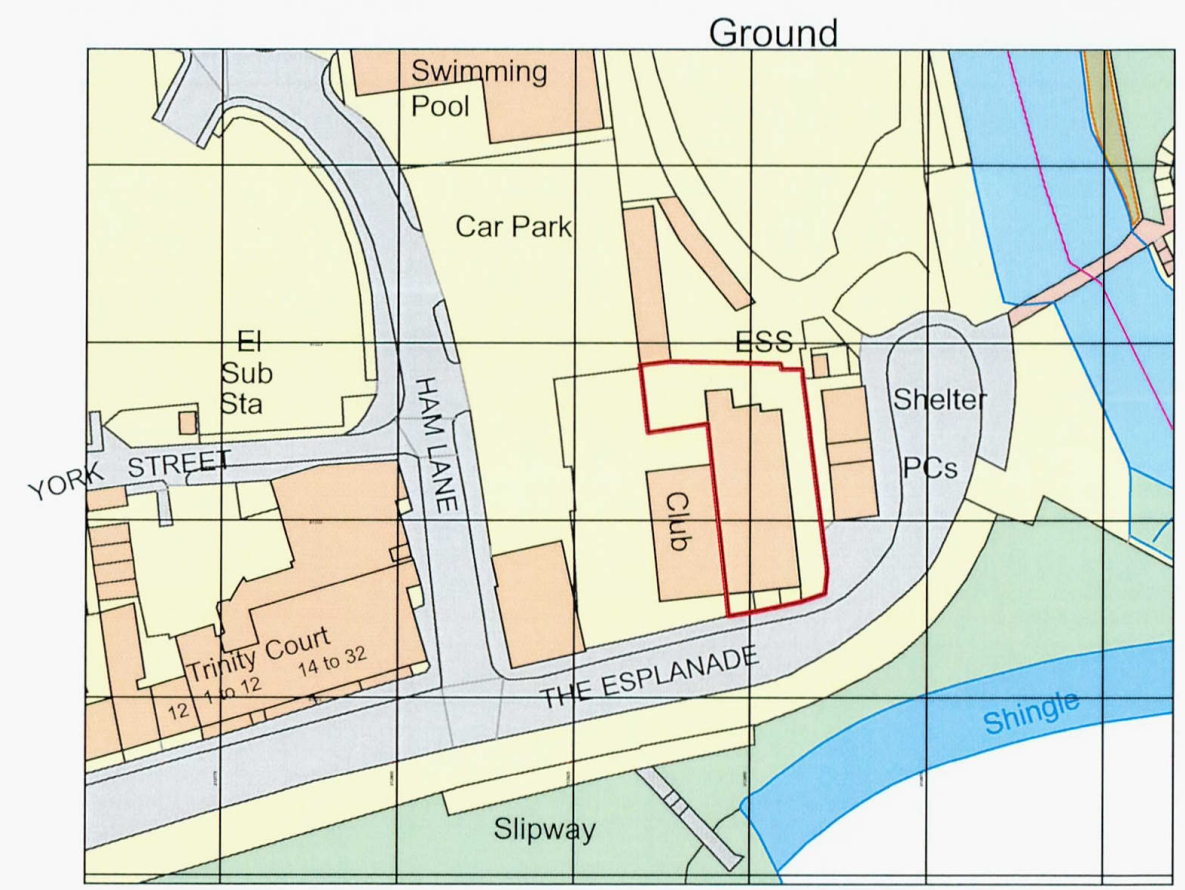

Ordnance Survey, (c) Crown Copyright 2019. All rights reserved. Licence number 100022432

Location Plan 1:1250




19/1775/FUL

Location Plan - 19/1775/FUL



PL01 rev A + block plan - 15/08/2019

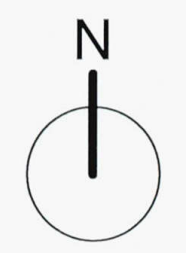

grainge architects

PLANNING

Sidmouth Drill Hall Conversion
for Rockfish
Sidmouth

Location Plan & Block/Roof
Plans

Scale: 1:1250 / 1:500 @ A3

Drawing No: 1446 / PLO | Rev A

The Boat Shed, Michael Browning Way
Exeter EX2 8DD
01392 438051 | mail@g-a.uk.com

ROCKFISH RESTAURANT - SIDMOUTH